


School

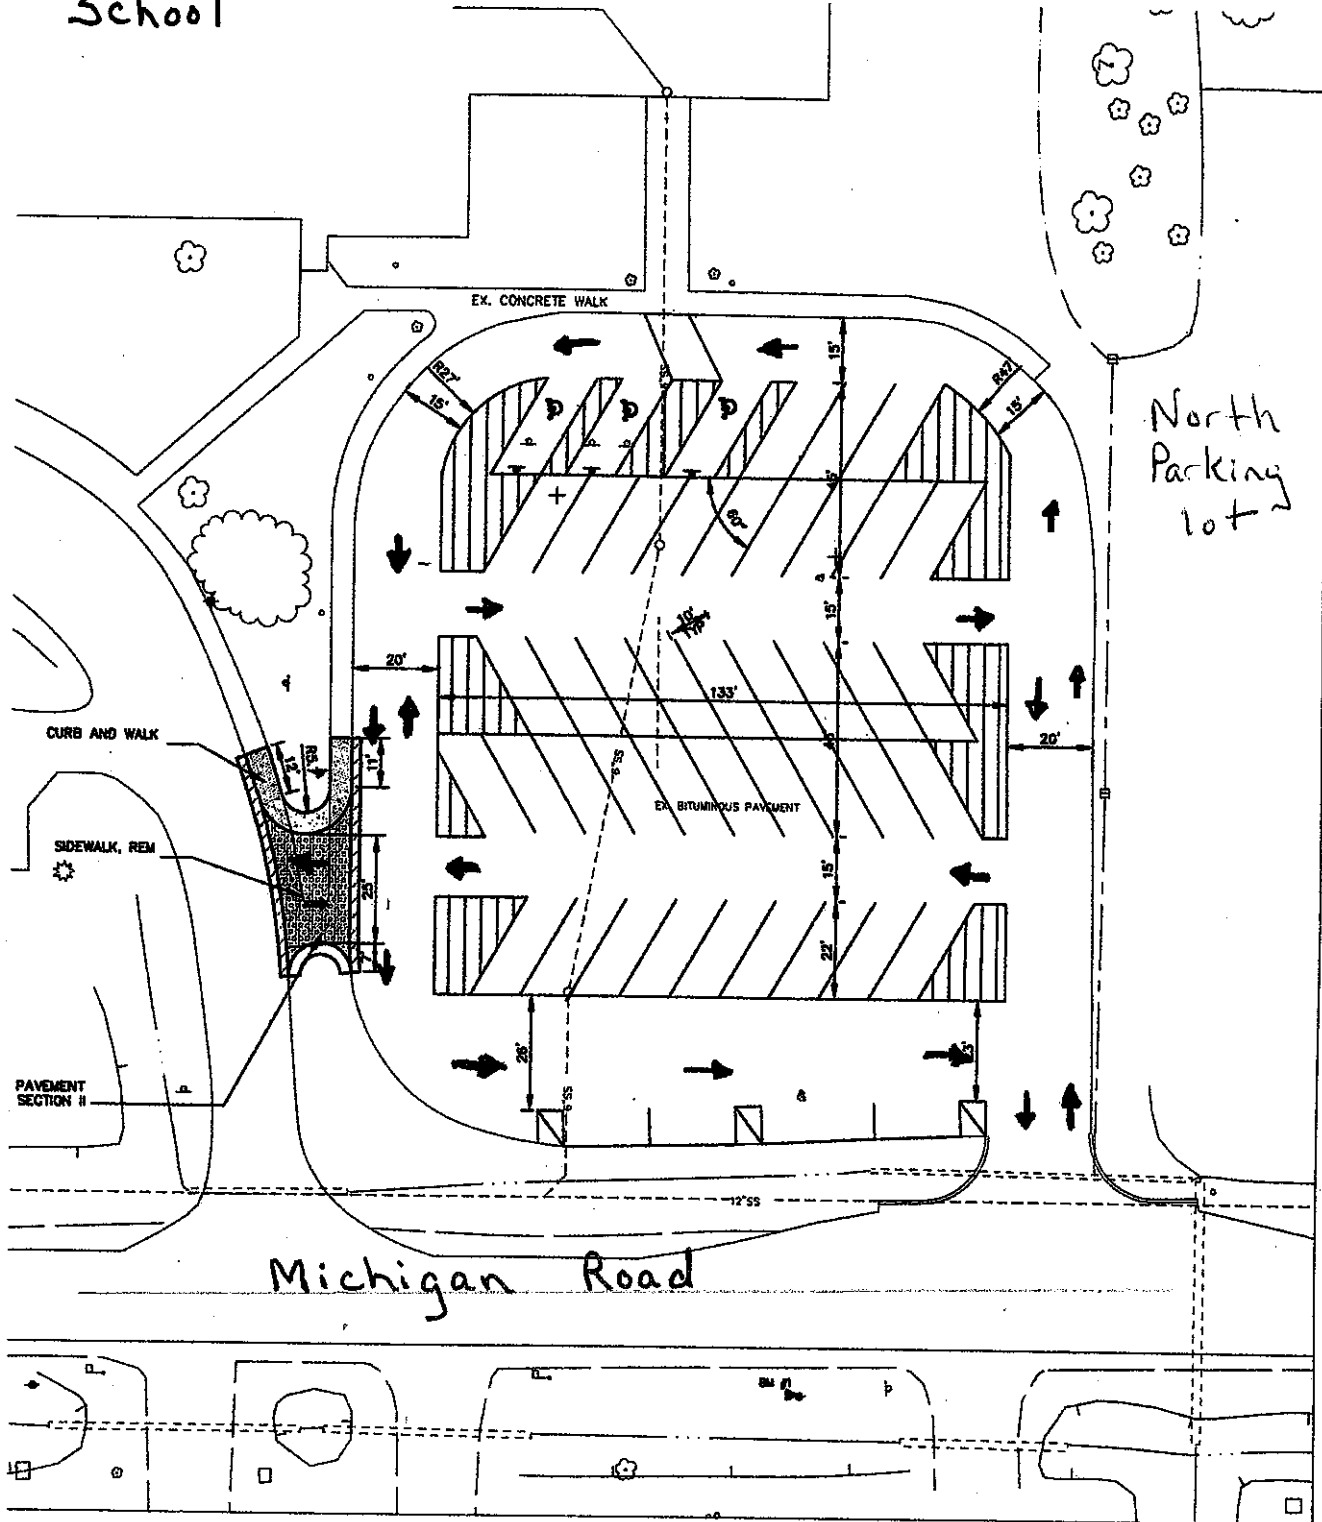

CIVIL ENGINEERS &  
SURVEYORS FOR  
TELL: 810-864-8886  
Web Page: www.bmlinc.com



DISPLAY

PHASD 2015 PARKING LOT IMPROVEMENTS  
MICHIGAMME ELEMENTARY SCHOOL

SCALE	1"=20'
DATE	08.17.15
DESIGNED	PJP
DRAWN	ALG
CHECKED	PJP
JOB NO.	1504.11
SHT	08.0

- Sidewalk, Rem
- Proposed Concrete Walk (Curb & Walk)
- HMA Pavement - Section II